

COMMEMORATIVE TREES - WEST PLANTING SCHEDULE

Code	Qty.	Botanical Name	Common Name	Size	Notes
LI-S	7	Liquidambar styraciflua	Sweetgum	2-1/2" cal. B&B	
QU-R	5	Quercus rubra	Red Oak	2-1/2" cal. B&B	

Notes:
 1. Provide deer protection (drunk guard) on all trees.
 2. See sheet LP.18 for General Planting Notes & details.

EXISTING PLAYGROUND PLANTING SCHEDULE


Code	Qty.	Botanical Name	Common Name	Size	Notes
AC-C	3	Acer x f. 'Celebration'	Celebration Maple	2-1/2" cal. B&B	

Notes:
 1. Provide deer protection (drunk guard) on all trees.
 2. See sheet LP.18 for General Planting Notes & details.


COMMEMORATIVE TREES - EAST PLANTING SCHEDULE

Code	Qty.	Botanical Name	Common Name	Size	Notes
AC-C	2	Acer x f. 'Celebration'	Celebration Maple	2-1/2" cal. B&B	
AM-C	3	Amelanchier canadensis	Shadblow Serviceberry	7"	B&B
PL-E	7	Platanus x s. 'Exclamation'	Exclamation London Planetree	2-1/2"	B&B

Notes:
 1. Provide deer protection (drunk guard) on all trees.
 2. See sheet LP.18 for General Planting Notes & details.

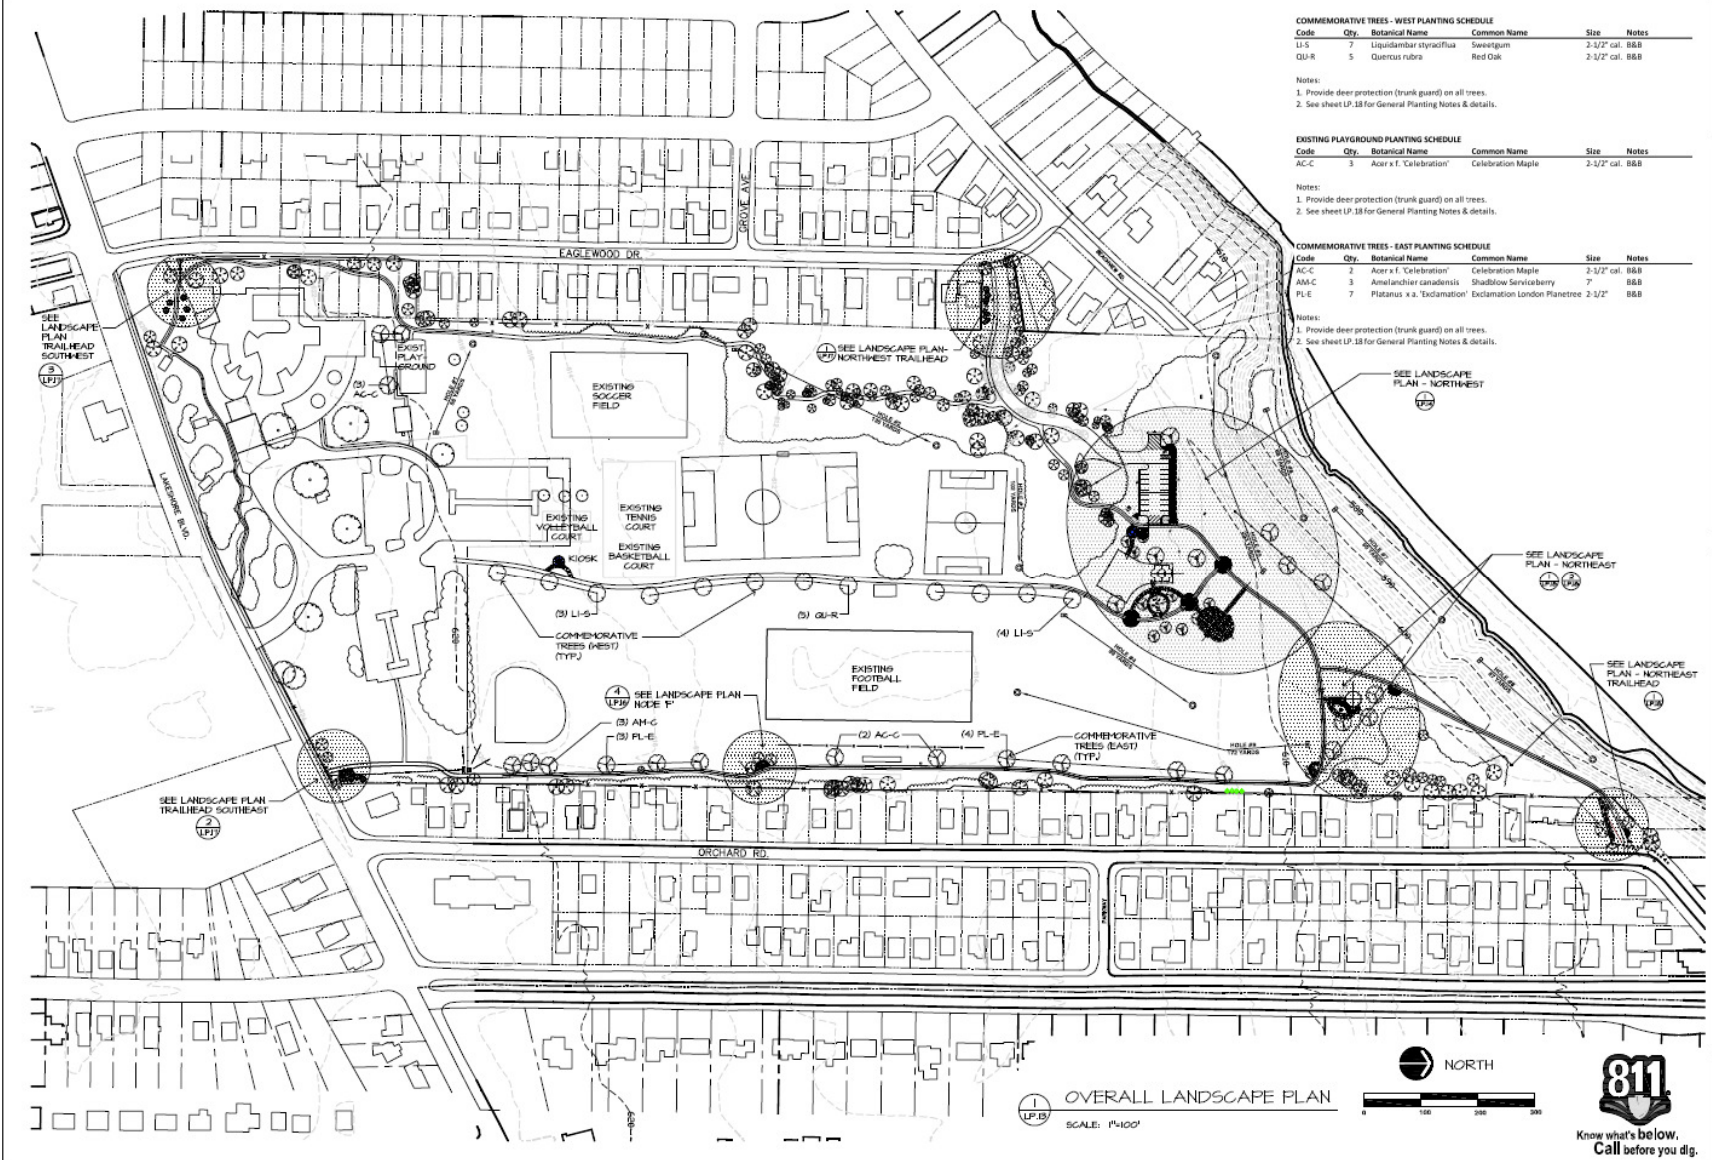

Design Group, LLC
LANDSCAPE ARCHITECTS
 P.O. BOX 284
 WILLOUGHBY, OHIO 44098
 440.543.3730 (M)
 440.543.3731 (F)

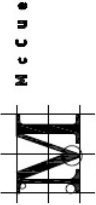


OVERALL LANDSCAPE PLAN
 LAKE COUNTY PLAN4HEALTH
 CITY OF WILLOUGHBY
OSBORNE PARK
 LAKE SHORE BOULEVARD, WILLOUGHBY, OHIO 44094

DATE	NOTES
10.17	CLIENT REVIEW
07.17	ISSUED TO PLAN4HEALTH

LP.13

OVERALL LANDSCAPE PLAN
 SCALE: 1"=400'

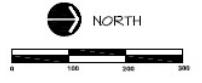

PLAN4Health
 An American Planning Association Project

